

MARION COUNTY SURVEYOR'S OFFICE


SECTION CORNER RECORD

DEBRA S. JENKINS
MARION COUNTY SURVEYOR

SEC. 7 TWN. 14_N RNG. 4_E

BRYAN F. CATLIN, PLS
TECHNICAL SUPERVISOR

Date: 5-12-09
Party Chief: Greene
Crew: Taylor
Type of Marker: Mag nail
Method of Establishment: County: 6-14-1996
IN S.P.C. E Zone, NAD 83
Name: 14040705
N: 491 229.856 5(m)
E: 60 240.540 8(m)

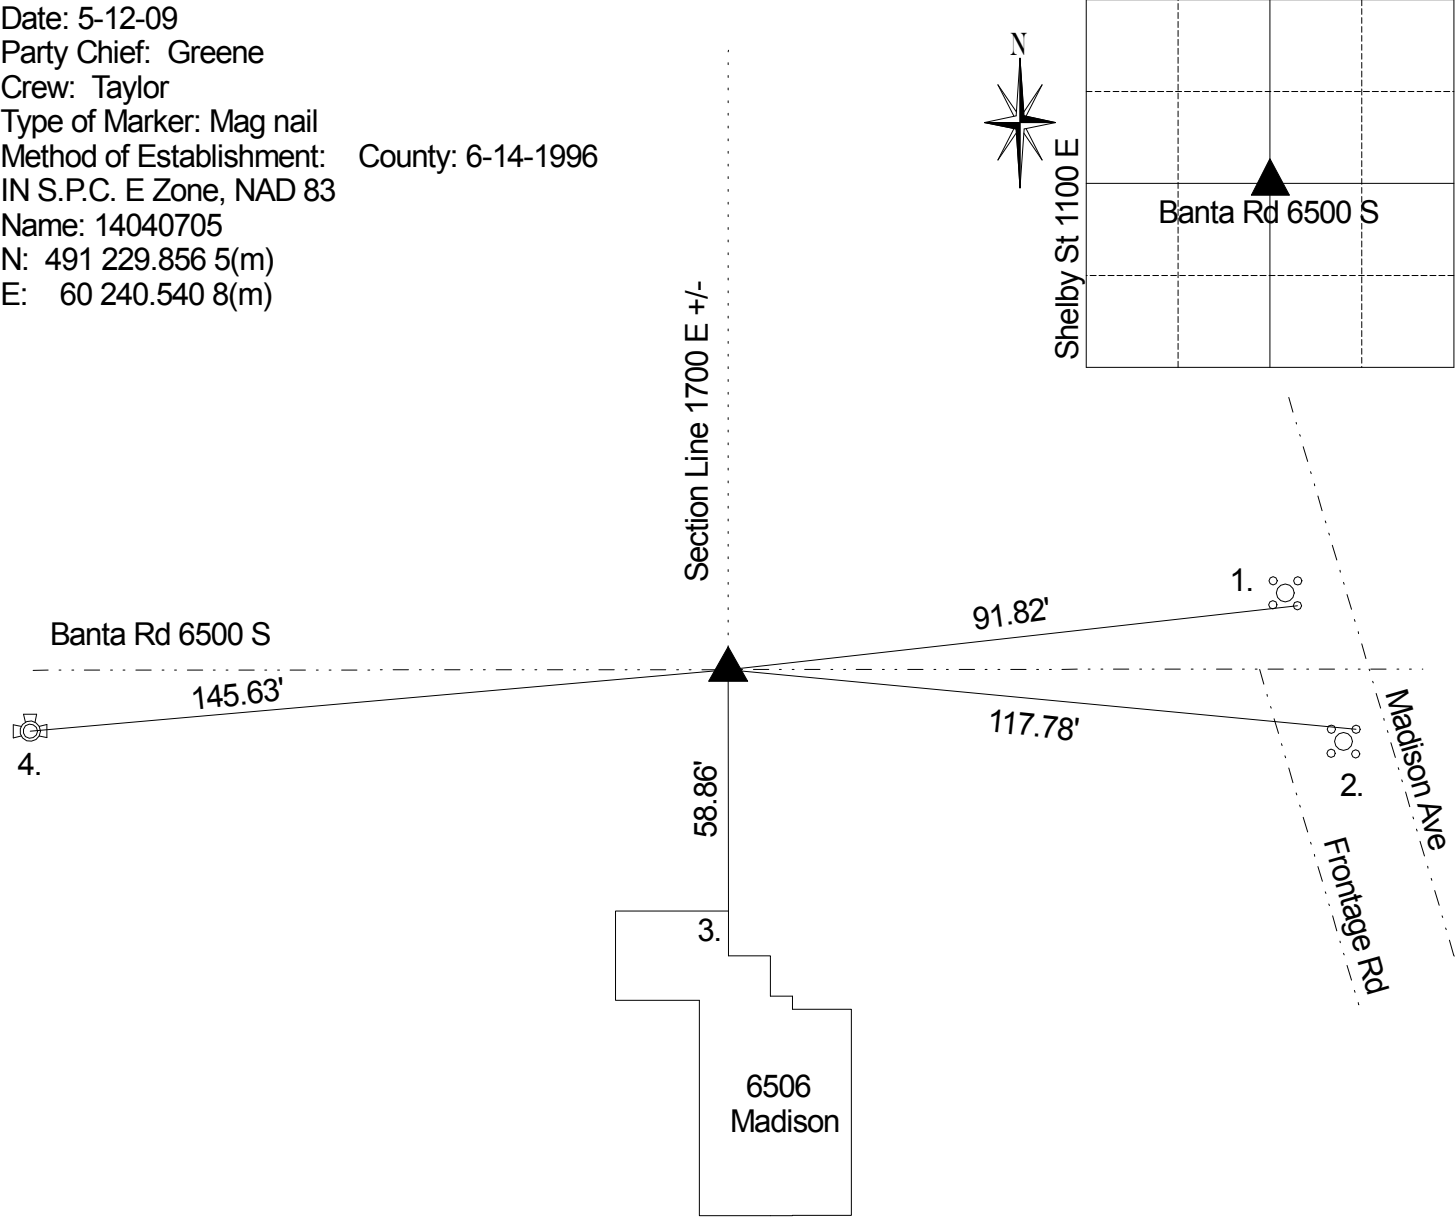

A survey by H.G. Hawkotte on November 18, 1907 indicates a stone set with no witnesses. (Perry Legal Book p. 7) Corner referenced by Cleveland on 3/11/81 and called a PK nail. Corner referenced by Gries on 6/24/87 and called a PK nail. Corner referenced by Wilcoxen on 4/12/96 and called a PK nail. Corner referenced by Wilcoxen on 6/14/1996 and called a mag nail set. Corner referenced by Whiteside on 3/10/2001 and called a mag nail. Corner referenced by Kiste on 10/4/06 and called a mag nail. Corner referenced by Greene on 5/12/09 and called a mag nail.

REF.	DISTANCE	DESCRIPTION
1.	91.82'	Cut 'x' SE bolt of aluminum pole base
2.	117.78'	Cut 'x' NE bolt of aluminum pole base
3.	58.86'	Due S to NE corner of garage 6506 Madison
4.	145.63'	Top nut of fire hydrant

THIS CORNER POSITION
REPRESENTS A "TITLE" CORNER
AND MAY NOT NECESSARILY
REPRESENT THE POSITION BASED
ON RECORD CORNERS.